




FRONT ELEVATION

THE RUBY II

AREAS IN SQ FEET:

AIRCONDITIONED	1569
BACK PORCH	297
GARAGE	540
ENTRY	62
TOTAL	2468

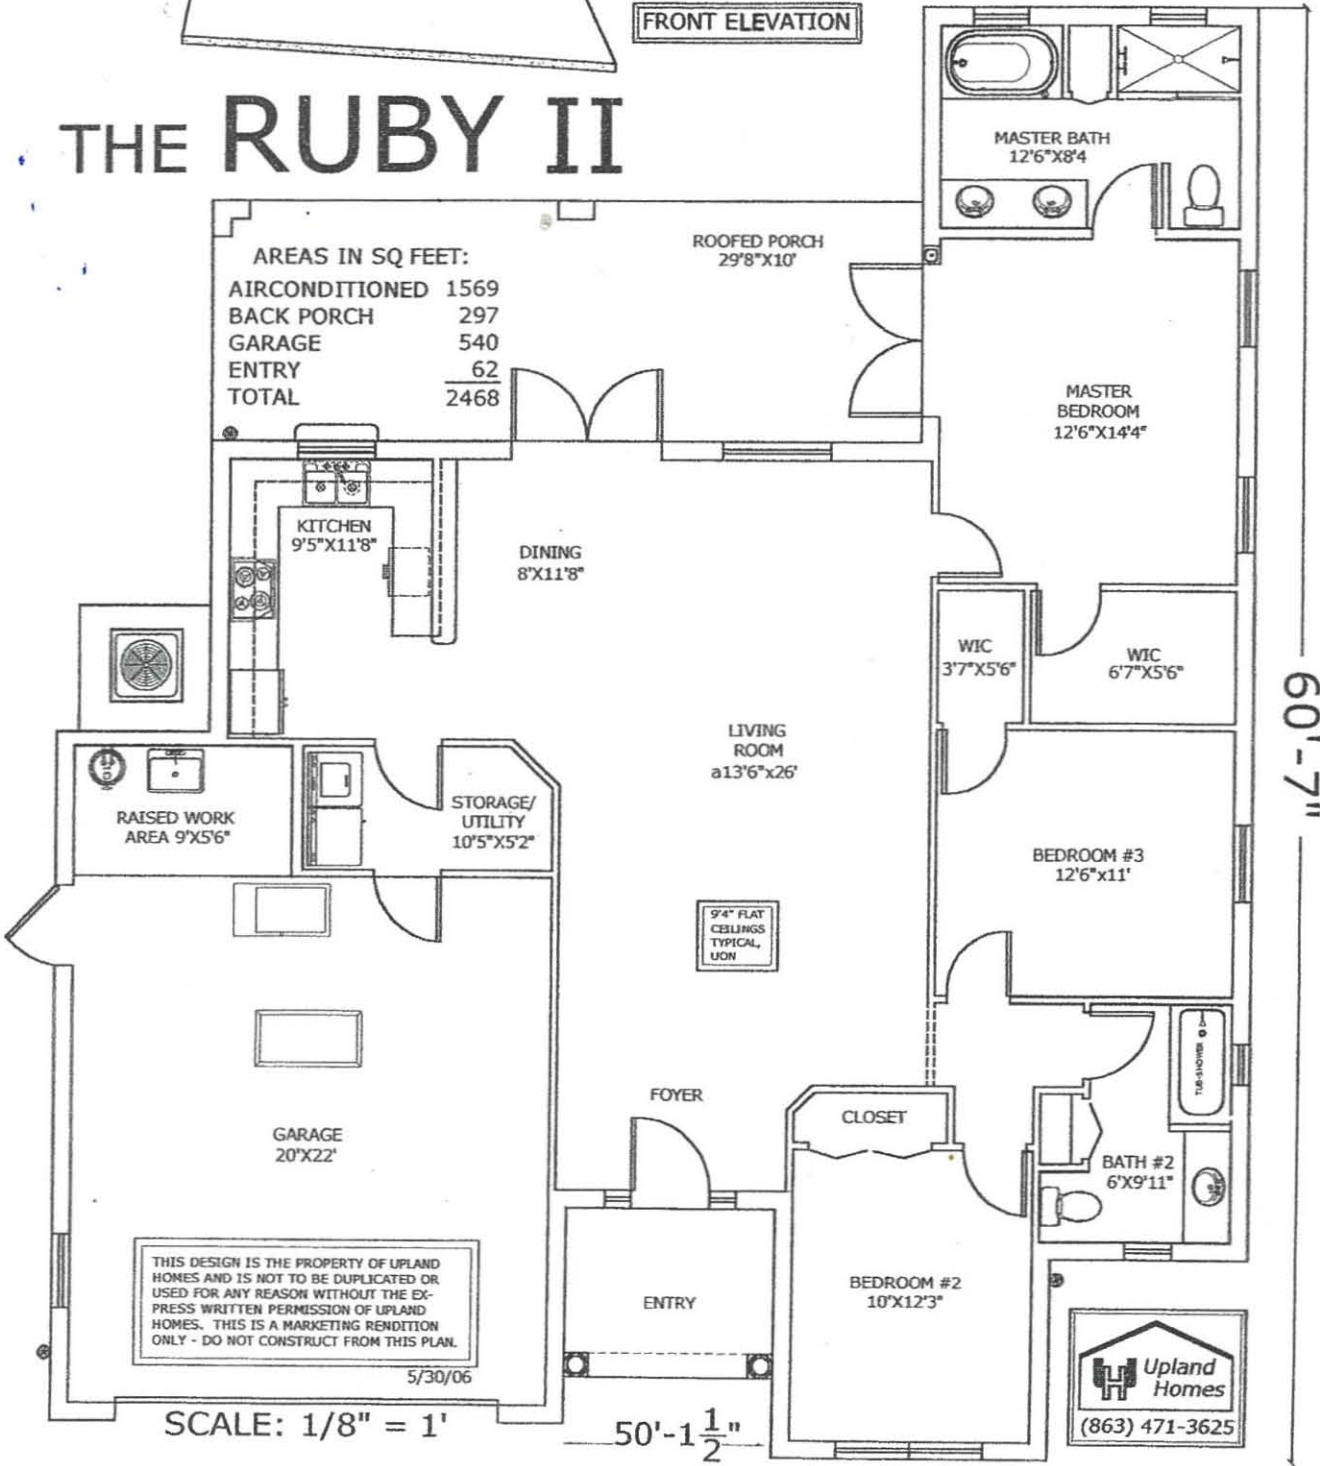

THIS DESIGN IS THE PROPERTY OF UPLAND HOMES AND IS NOT TO BE DUPLICATED OR USED FOR ANY REASON WITHOUT THE EXPRESS WRITTEN PERMISSION OF UPLAND HOMES. THIS IS A MARKETING RENDITION ONLY - DO NOT CONSTRUCT FROM THIS PLAN.

5/30/06

SCALE: 1/8" = 1'

50'-1 1/2"

60'-7"

